


MÅL: 1:50



MÅL: 1:100

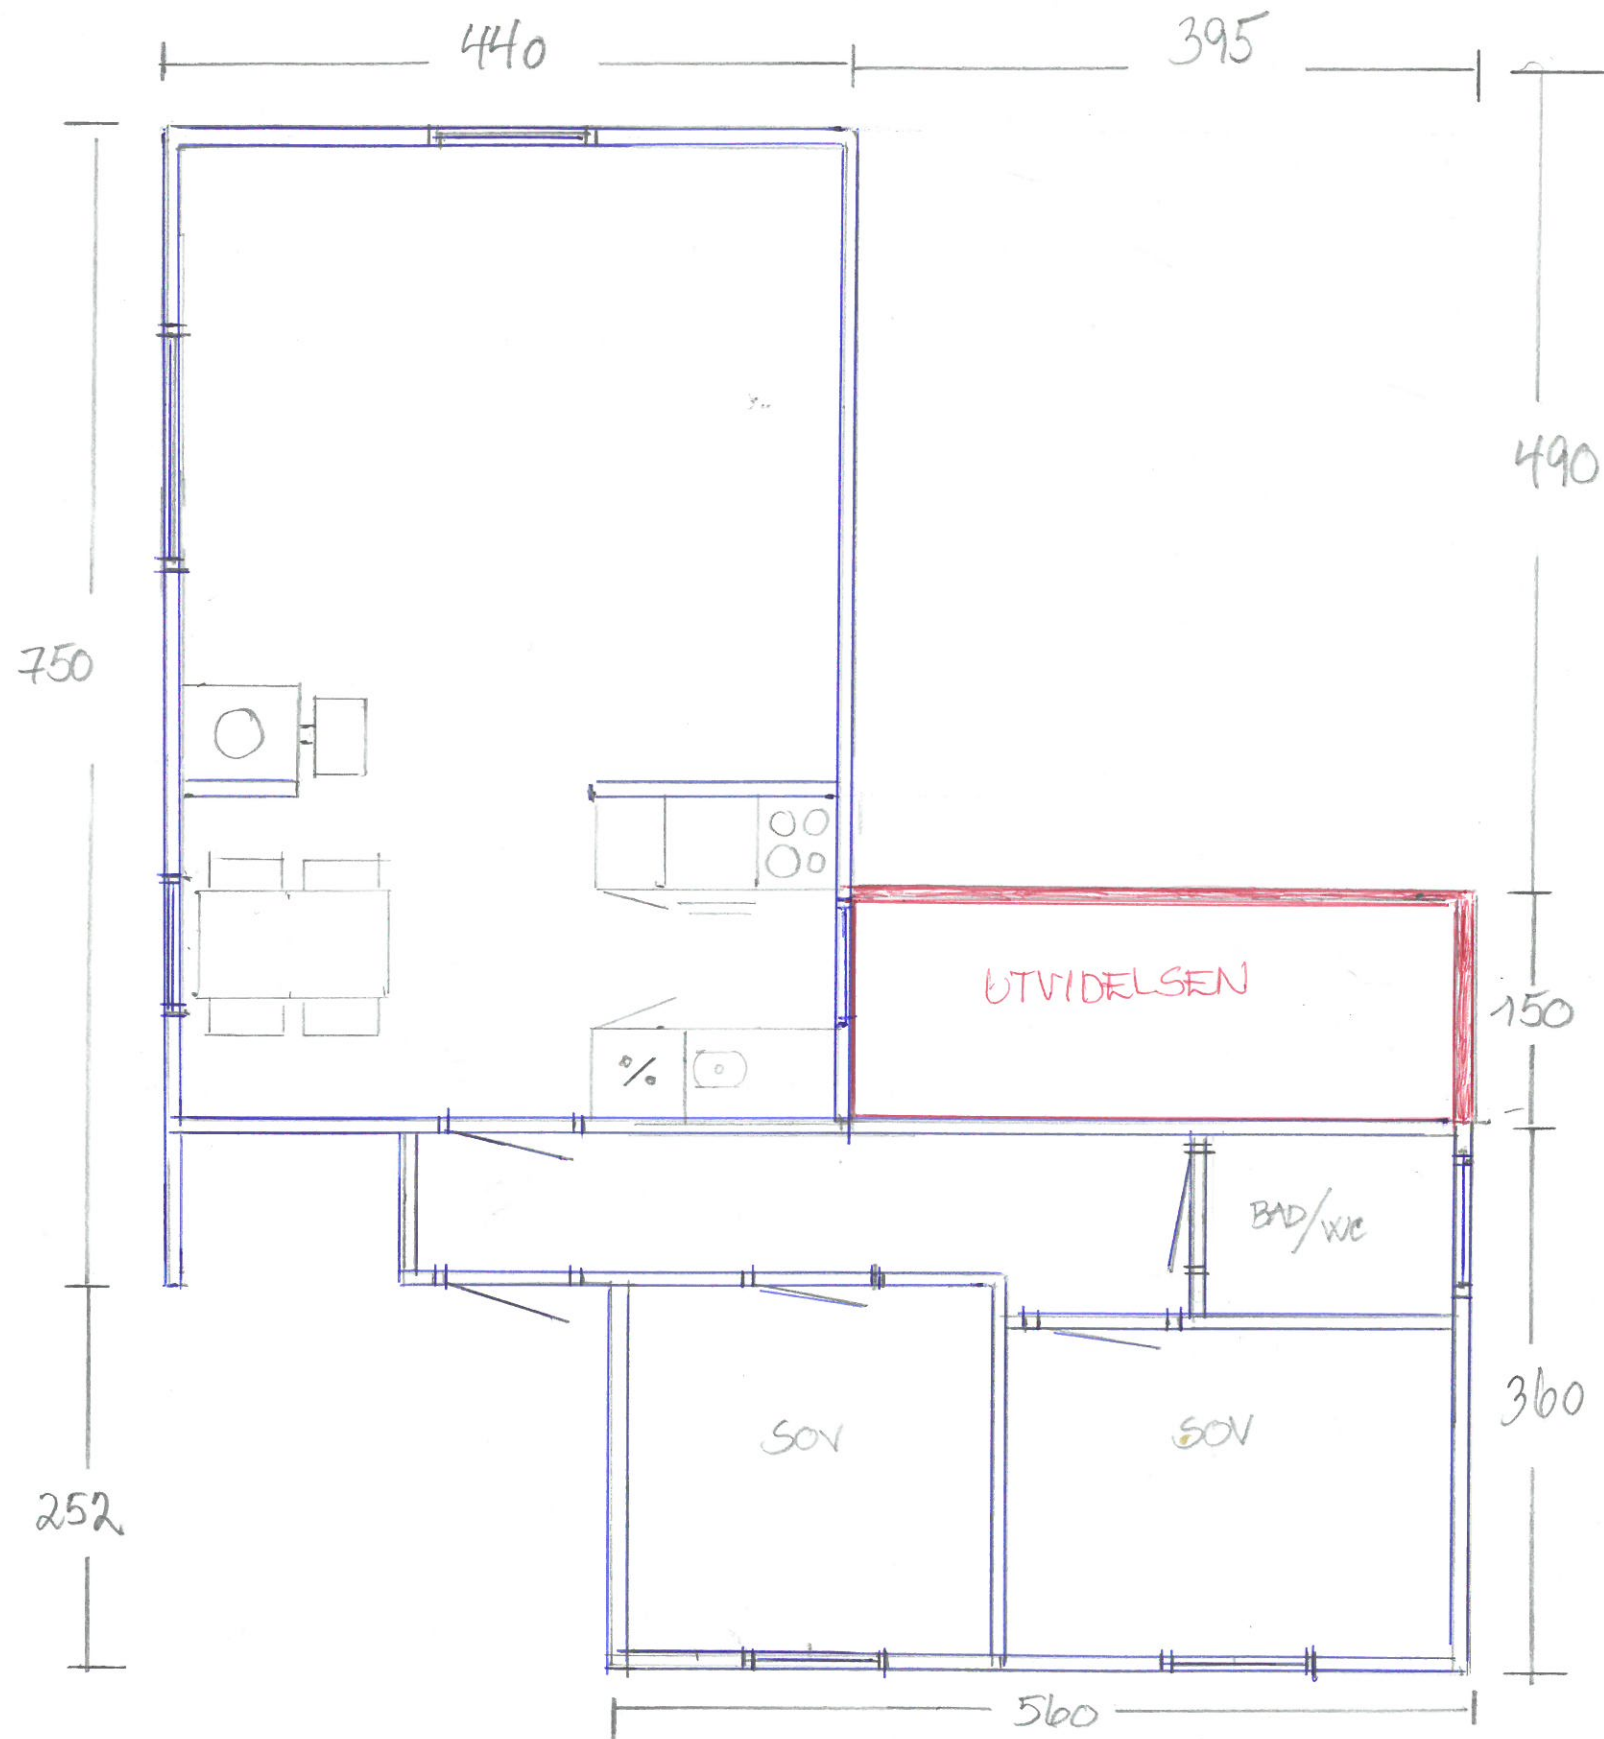